


BROOKBANK ROAD-STA 200+00-201+57.83

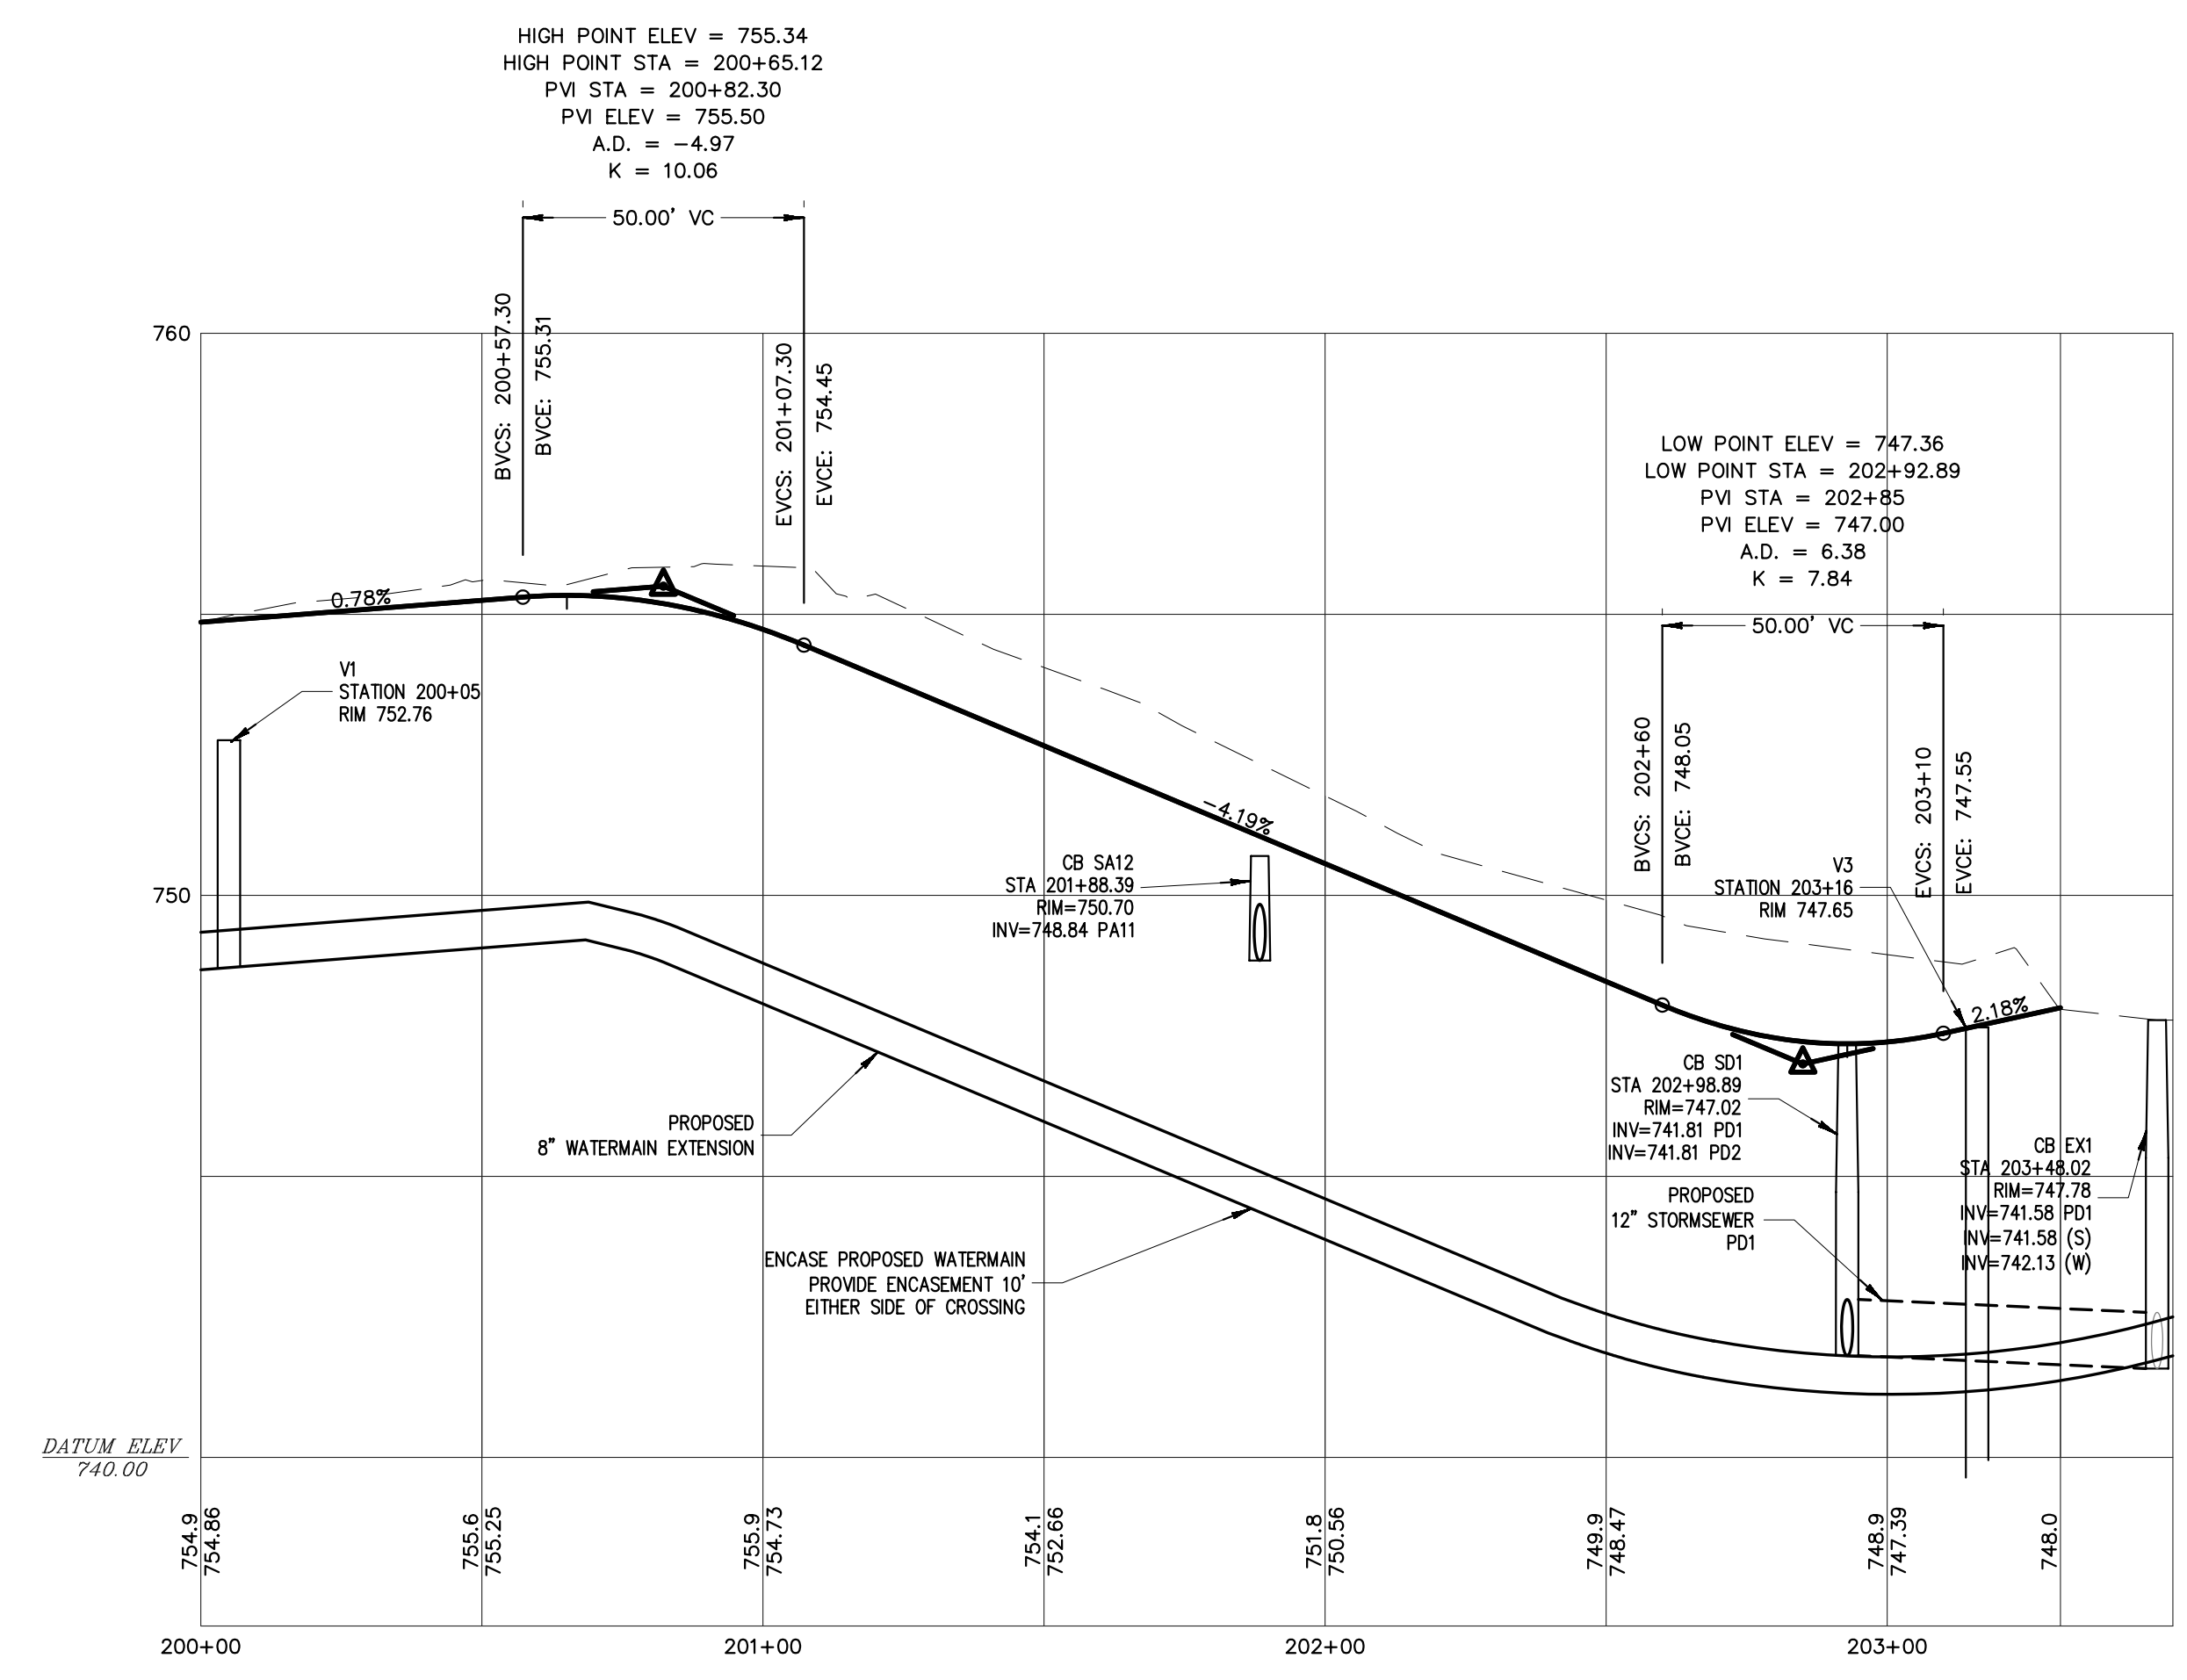

SCALE
HORIZONTAL: 1"=30'
VERTICAL: 1"=5'

- NOTES:
1. THE LOCATIONS OF EXISTING UNDERGROUND UTILITIES, SUCH AS WATER MAINS, SEWERS, GAS LINES, ELECTRIC LINES, TELEPHONE LINES, ETC., AS SHOWN ON THE PLANS HAVE BEEN DETERMINED FROM THE BEST AVAILABLE INFORMATION AND IS GIVEN FOR THE CONVENIENCE OF THE CONTRACTOR. HOWEVER, THE ENGINEER AND OWNER DO NOT ASSUME RESPONSIBILITY FOR THE ACCURACY OF THE LOCATIONS SHOWN. IT SHALL BE THE CONTRACTOR'S RESPONSIBILITY TO CONTACT ALL UTILITY COMPANIES AND THEIR FACILITIES SHALL BE LOCATED PRIOR TO ANY WORK.
 2. EXISTING GRADES AND IMPROVEMENTS ARE SHOWN FROM THE BEST INFORMATION AVAILABLE AND MUST BE VERIFIED IN THE FIELD BY THE CONTRACTOR PRIOR TO THE START OF CONSTRUCTION. ANY DISCREPANCY WITH THE PLAN SHALL BE IMMEDIATELY REPORTED TO THE ENGINEER.
 3. PRIOR TO THE START OF CONSTRUCTION, THE CONTRACTOR SHALL EXPOSE ANY UTILITIES OR OTHER OBSTRUCTIONS TO BE CROSSED BY THE PROPOSED SEWER, AND SHALL NOTIFY THE ENGINEER IMMEDIATELY IF THERE ARE ANY CONFLICTS WITH THE PROPOSED SEWER GRADE.

NELSON MEADOW 2 10-24-06 PER VILLAGE REVIEW
 WEST SIDE OF CARPENTER STREET 11 7-21-06 PER VILLAGE REVIEW
 DOWNERS GROVE, ILLINOIS 10 5-23-06 PER VILLAGE REVIEW
 9 4-05-06 PER VILLAGE REVIEW

BROOKBANK ROAD PROFILE DRAWN BY: JWB CHECKED BY: BLH
 SCALE: 1"=30' DATE: 1-24-05
 JOB NUMBER: 04-239 SHEET: 11 OF 17

#	DATE	DESCRIPTION
1	2-16-05	PER VILLAGE & CLIENT REVIEW
2	4-12-05	PER VILLAGE & SANITARY DISTRICT
3	6-02-05	PER VILLAGE REVIEW
4	7-01-05	PER VILLAGE REVIEW
5	8-08-05	PER VILLAGE REVIEW
6	9-15-05	PER VILLAGE REVIEW
7	9-28-05	PER VILLAGE REVIEW
8	12-05-05	PER VILLAGE REVIEW

Consulting Civil Engineering
 Land Planning & Surveying
 1050 W. Route 126
 Plainfield, Illinois 60544
 voice 815-254-0505
 fax 815-436-5158

C.M. Lavoie & Associates, Inc.

© Copyright, 2006 C. M. Lavoie & Associates, Inc.
 These plans are protected under the copyright laws of the United States and foreign countries, and are to be used only for the construction and/or repair of the Site Improvements as defined in the contract between the Engineer and the Owner. Any use of these plans, including details and specifications, to construct and/or repair additional items not described in these plans, constitutes a violation of the Engineer's copyright of these plans and is prohibited.

REVISED PLANS PER REVIEW LETTERS FROM VILLAGE OF D.G. JULY 5, 2005 AND CBEL DATED JULY 29, 2005.
 1. NO REVISIONS THIS SHEET
 REVISED PLANS PER REVIEW LETTERS FROM VILLAGE OF D.G. MARCH 18, 2005 & D.G. SANITARY DISTRICT APRIL 4, 2005
 1. NO REVISIONS THIS SHEET