


TAG NUMBER	SIZE	SPECIES	CONDITION
701	12"	THUJA OCCIDENTALIS	GOOD
702	14"	MAGNOLIA SOULANGIANA	GOOD
703	22"	FRAXINUS PENNSYLVANICA	GOOD
704	20"	ACER PLATANOIDES	FAIR
705	26"	ACER SACCHARINUM	GOOD
706	20"	FRAXINUS PENNSYLVANICA	GOOD
707	24"	ACER SACCHARINUM	GOOD
708	16"	FRAXINUS PENNSYLVANICA	GOOD
709	18"	FRAXINUS PENNSYLVANICA	GOOD
710	12"	PICEA ABIES	FAIR
711	22"	ACER SACCHARINUM	POOR
712	14"	PICEA ABIES	FAIR
713	16"	FRAXINUS PENNSYLVANICA	GOOD
714	18"	FRAXINUS PENNSYLVANICA	GOOD
715	26"	ACER SACCHARINUM	GOOD
716	24"	ACER SACCHARINUM	GOOD
717	24"	ACER SACCHARINUM	GOOD
718	22"	JUGLANS NIGRA	GOOD
719	14"	FRAXINUS PENNSYLVANICA	GOOD
720	24"	JUGLANS NIGRA	GOOD
721	12"	THUJA OCCIDENTALIS	GOOD
722	18"	JUGLANS NIGRA	GOOD
723	14"	FRAXINUS PENNSYLVANICA	GOOD
724	20"	JUGLANS NIGRA	GOOD
725	20"	JUGLANS NIGRA	GOOD
726	22"	JUGLANS NIGRA	GOOD
727	20"	JUGLANS NIGRA	GOOD
728	18"	JUGLANS NIGRA	GOOD
729	18"	JUGLANS NIGRA	GOOD
730	42"	POPULUS DELTOIDES	FAIR
731	12"	JUGLANS NIGRA	GOOD
732	14"	FRAXINUS PENNSYLVANICA	GOOD
733	18"	FRAXINUS PENNSYLVANICA	GOOD
734	18"	JUGLANS NIGRA	GOOD
735	18"	JUGLANS NIGRA	GOOD
736	14"	FRAXINUS PENNSYLVANICA	GOOD
737	12"	JUGLANS NIGRA	GOOD
738	18"	JUGLANS NIGRA	GOOD
739	16"	JUGLANS NIGRA	GOOD
740	16"	JUGLANS NIGRA	GOOD
741	22"	JUGLANS NIGRA	GOOD
742	20"	JUGLANS NIGRA	GOOD
743	18"	JUGLANS NIGRA	GOOD
744	24"	JUGLANS NIGRA	GOOD
745	22"	JUGLANS NIGRA	GOOD
746	14"	JUGLANS NIGRA	GOOD
747	20"	CATALPA SPECIOSA	GOOD
748	28"	ULMUS AMERICANA	GOOD
749	12"	FRAXINUS PENNSYLVANICA	GOOD
750	16"	FRAXINUS PENNSYLVANICA	GOOD
751	14"	ACER NEGUNDO	FAIR
752	18"	ROBINIA PSEUDOACACIA	FAIR
753	12"	ROBINIA PSEUDOACACIA	FAIR
754	16"	ROBINIA PSEUDOACACIA	FAIR
755	18"	ROBINIA PSEUDOACACIA	FAIR
756	14"	ROBINIA PSEUDOACACIA	FAIR
757	14"	ROBINIA PSEUDOACACIA	FAIR
758	24"	ROBINIA PSEUDOACACIA	FAIR
759	16"	ROBINIA PSEUDOACACIA	FAIR
760	18"	ROBINIA PSEUDOACACIA	FAIR
761	18"	ROBINIA PSEUDOACACIA	FAIR
762	20"	ROBINIA PSEUDOACACIA	FAIR
763	24"	ROBINIA PSEUDOACACIA	FAIR
764	14"	ROBINIA PSEUDOACACIA	FAIR
765	14"	ULMUS AMERICANA	GOOD
766	14"	ROBINIA PSEUDOACACIA	FAIR
767	16"	ROBINIA PSEUDOACACIA	FAIR
768	24"	ROBINIA PSEUDOACACIA	FAIR
769	18"	ROBINIA PSEUDOACACIA	FAIR
770	22"	ROBINIA PSEUDOACACIA	FAIR
771	20"	ROBINIA PSEUDOACACIA	FAIR
772	14"	ROBINIA PSEUDOACACIA	FAIR
773	30"	ROBINIA PSEUDOACACIA	FAIR
774	14"	MALUS SPP.	POOR
775	14"	MALUS SPP.	FAIR
776	18"	ROBINIA PSEUDOACACIA	FAIR
777	18"	JUGLANS NIGRA	GOOD
778	12"	JUGLANS NIGRA	GOOD
779	18"	JUGLANS NIGRA	GOOD
780	20"	JUGLANS NIGRA	GOOD
781	18"	JUGLANS NIGRA	FAIR
782	24"	JUGLANS NIGRA	GOOD
783	16"	JUGLANS NIGRA	GOOD
784	16"	JUGLANS NIGRA	GOOD
785	18"	PRUNUS SEROTINA	FAIR
786	14"	PRUNUS SEROTINA	POOR
787	30"	ACER SACCHARINUM	GOOD
788	26"	ACER SACCHARINUM	GOOD

GRAPHIC SCALE

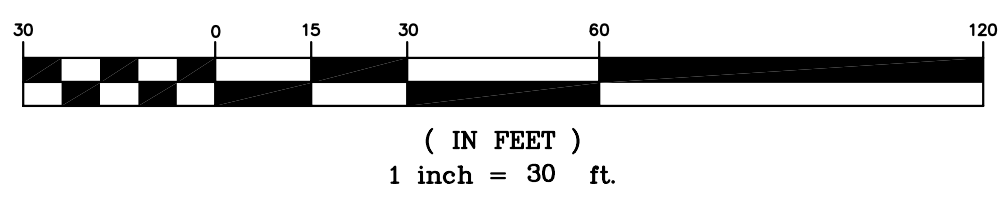

© Copyright, 2006 C. M. Lavoie & Associates, Inc.  
 These plans are protected under the copyright laws of the United States and foreign countries, and are to be used only for the construction and/or repair of the Site Improvements as defined in the contract between the Engineer and the Owner. Any use of these plans, including details and specifications, to construct and/or repair additional items not described in these plans, constitutes a violation of the Engineer's copyright of these plans and is prohibited.

△ REVISED PLANS PER INTEROFFICE CORRESPONDENCE BY PUBLIC WORKS DEPARTMENT VILLAGE OF D.G. DATED SEPTEMBER 2, 2005.  
 1. NO REVISIONS MADE TO THIS SHEET.  
 △ REVISED PLANS PER REVIEW LETTERS FROM VILLAGE OF D.G. JULY 5, 2005 AND FROM CBEL DATED JULY 29, 2005.  
 1. INDICATED TREES 787 & 780 TO BE PRESERVED.  
 △ REVISED PLANS PER REVIEW LETTERS FROM VILLAGE OF D.G. MARCH 18, 2005 & D.G. SANITARY DISTRICT APRIL 4, 2005  
 1. ADDED SHEET

**NELSON MEADOW** 2 10-24-06 PER VILLAGE REVIEW  
 11 7-21-06 PER VILLAGE REVIEW  
 10 5-23-06 PER VILLAGE REVIEW  
 9 4-05-06 PER VILLAGE REVIEW

WEST SIDE OF CARPENTER STREET  
 DOWNERS GROVE, ILLINOIS

**EXISTING CONDITIONS**

SCALE: 1"=30' DATE: 1-24-05  
 JOB NUMBER: 04-239 SHEET: 6 OF 17

DRAWN BY: JWB CHECKED BY: BLH

Consulting Civil Engineering  
 Land Planning & Surveying  
 1050 W. Route 126  
 Plainfield, Illinois 60544  
 voice 815-254-0505  
 fax 815-436-5158

**C.M. Lavoie & Associates, Inc.**

#	DATE	DESCRIPTION
1	2-16-05	PER VILLAGE & CLIENT REVIEW
2	4-12-05	PER VILLAGE & SANITARY DISTRICT
3	6-02-05	PER VILLAGE REVIEW
4	7-01-05	PER VILLAGE REVIEW
5	8-08-05	PER VILLAGE REVIEW
6	9-15-05	PER VILLAGE REVIEW
7	9-26-05	PER VILLAGE REVIEW
8	12-05-05	PER VILLAGE REVIEW