


- NOTES:
1. THE LOCATIONS OF EXISTING UNDERGROUND UTILITIES, SUCH AS WATER MAINS, SEWERS, GAS LINES, ELECTRIC LINES, TELEPHONE LINES, ETC., AS SHOWN ON THE PLANS HAVE BEEN DETERMINED FROM THE BEST AVAILABLE INFORMATION AND IS GIVEN FOR THE CONVENIENCE OF THE CONTRACTOR. HOWEVER, THE ENGINEER AND OWNER DO NOT ASSUME RESPONSIBILITY FOR THE ACCURACY OF THE LOCATIONS SHOWN. IT SHALL BE THE CONTRACTOR'S RESPONSIBILITY TO CONTACT ALL UTILITY COMPANIES AND THEIR FACILITIES SHALL BE LOCATED PRIOR TO ANY WORK.
 2. EXISTING GRADES AND IMPROVEMENTS ARE SHOWN FROM THE BEST INFORMATION AVAILABLE AND MUST BE VERIFIED IN THE FIELD BY THE CONTRACTOR PRIOR TO THE START OF CONSTRUCTION. ANY DISCREPANCY WITH THE PLAN SHALL BE IMMEDIATELY REPORTED TO THE ENGINEER.
 3. ALL DIMENSIONS ARE TO BACK OF CURB OR LOT CORNER, UNLESS OTHERWISE NOTED.
 4. FOR ACCURATE BOUNDARY INFORMATION, SEE FINAL SUBDIVISION PLAT.
 5. ALL PROPOSED CURB SHOWN HEREON IS B6.12 BARRIER CURB AND GUTTER, UNLESS OTHERWISE NOTED.
 6. DEPRESS ALL CURB & GUTTER WHERE PROPOSED PCC SIDEWALK MEETS PROPOSED BACK OF CURB.
 7. PARKWAY TREES WILL BE PLANTED BY THE VILLAGE OF DOWNERS GROVE.

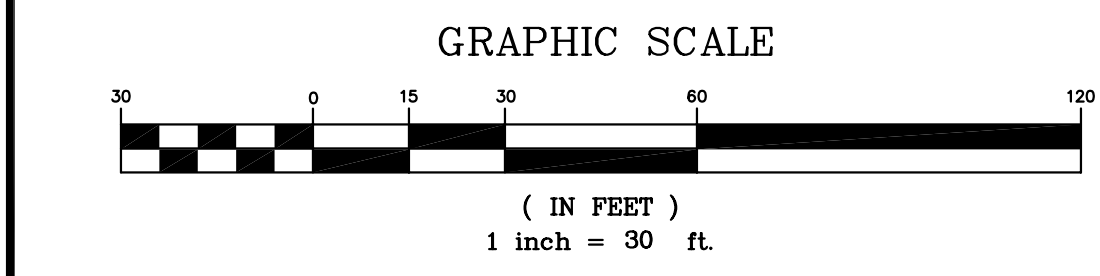

© Copyright, 2006 C. M. Lavoie & Associates, Inc.
 These plans are protected under the copyright laws of the United States and foreign countries, and are to be used only for the construction and/or repair of the Site Improvements as defined in the contract between the Engineer and the Owner. Any use of these plans, including details and specifications, to construct and/or repair additional items not described in these plans, constitutes a violation of the Engineer's copyright of these plans and is prohibited.

REVISD PLANS PER REVIEW LETTER FROM VILLAGE OF DOWNERS GROVE DATED JUNE 30, 2006.
 1. REVISED CROSS SECTION OF THE WALKING PATH SOUTH OF DETENTION POND.

REVISD PLANS PER INTEROFFICE CORRESPONDENCE BY PUBLIC WORKS DEPARTMENT VILLAGE OF D.G. DATED OCTOBER 27, 2005.
 1. REVISED FORM OF ROCK SWALE TO INCORPORATE CURVILINEAR FEATURES.

REVISD PLANS PER INTEROFFICE CORRESPONDENCE BY PUBLIC WORKS DEPARTMENT VILLAGE OF D.G. DATED SEPTEMBER 7, 2005.
 1. ADDED 5' WIDE LIMESTONE SIDEWALK ON SOUTH SIDE OF PROPERTY, CONNECTING JEFFERSON AVENUE TO CARPENTER STREET.

REVISD PLANS PER REVIEW LETTERS FROM VILLAGE OF D.G. JULY 5, 2005 AND FROM CBDEL DATED JULY 29, 2005.
 1. ADDED RIP-RAP SWALE IN DETENTION BASIN.
 2. REVISED RETAINING WALL TO PROVIDE A DISTANCE OF 7.50' FROM PROPERTY LINE TO WALL.

REVISD PLANS PER REVIEW LETTERS FROM VILLAGE OF D.G. MARCH 18, 2005 & D.G. SANITARY DISTRICT APRIL 4, 2005.
 1. CUT THE SOUTH CUL-DE-SAC OUT MAKING A 90 DEGREE TURN.
 2. EXTENDED PROPOSED SIDEWALK TO EXISTING SIDEWALK ON EAST JEFFERSON.
 3. EXTENDED DRIVEWAYS ON EAST JEFFERSON TO STREET.

NELSON MEADOW		2 10-24-06	PER VILLAGE REVIEW
WEST SIDE OF CARPENTER STREET		11 7-21-06	PER VILLAGE REVIEW
DOWNERS GROVE, ILLINOIS		10 5-23-06	PER VILLAGE REVIEW
		9 4-05-06	PER VILLAGE REVIEW
GEOMETRIC PLAN		DRAWN BY: JWB	CHECKED BY: BLH
		SCALE: 1"=30'	DATE: 1-24-05
		JOB NUMBER: 04-239	SHEET: 7 OF 17
Consulting Civil Engineering Land Planning & Surveying			
CM C.M. Lavoie & Associates, Inc.			
#	DATE	DESCRIPTION	
1	2-16-05	PER VILLAGE & CLIENT REVIEW	
2	4-12-05	PER VILLAGE & SANITARY DISTRICT	
3	6-02-05	PER VILLAGE REVIEW	
4	7-01-05	PER VILLAGE REVIEW	
5	8-08-05	PER VILLAGE REVIEW	
6	9-15-05	PER VILLAGE REVIEW	
7	9-26-05	PER VILLAGE REVIEW	
8	12-05-05	PER VILLAGE REVIEW	